

Date: 5/22/07



● FOR ELEVATIONS ABOVE 4,000', USE THE VALUES IN PARENTHESIS

F.H.W.A. REGION	STATE	PROJECT NO.	SHEET NO.	TOTAL SHEETS	AS BUILT
9	ARIZ.				

GENERAL NOTES

1. This detail is for roadway layout only.
2. The ET-PLUS shall be installed in accordance with the manufacturer's specifications and current approved drawings including all details, hardware, hardware quantities, and other information.

The current manufacturer's approved drawing is number SS-359, 09/30/03. Visit the Roadway Design web site to view and print the drawing.
3. See manufacturer's approved drawing for "leaveout" detail.
4. See specifications and Traffic Signing and Marking Standard Drawings.

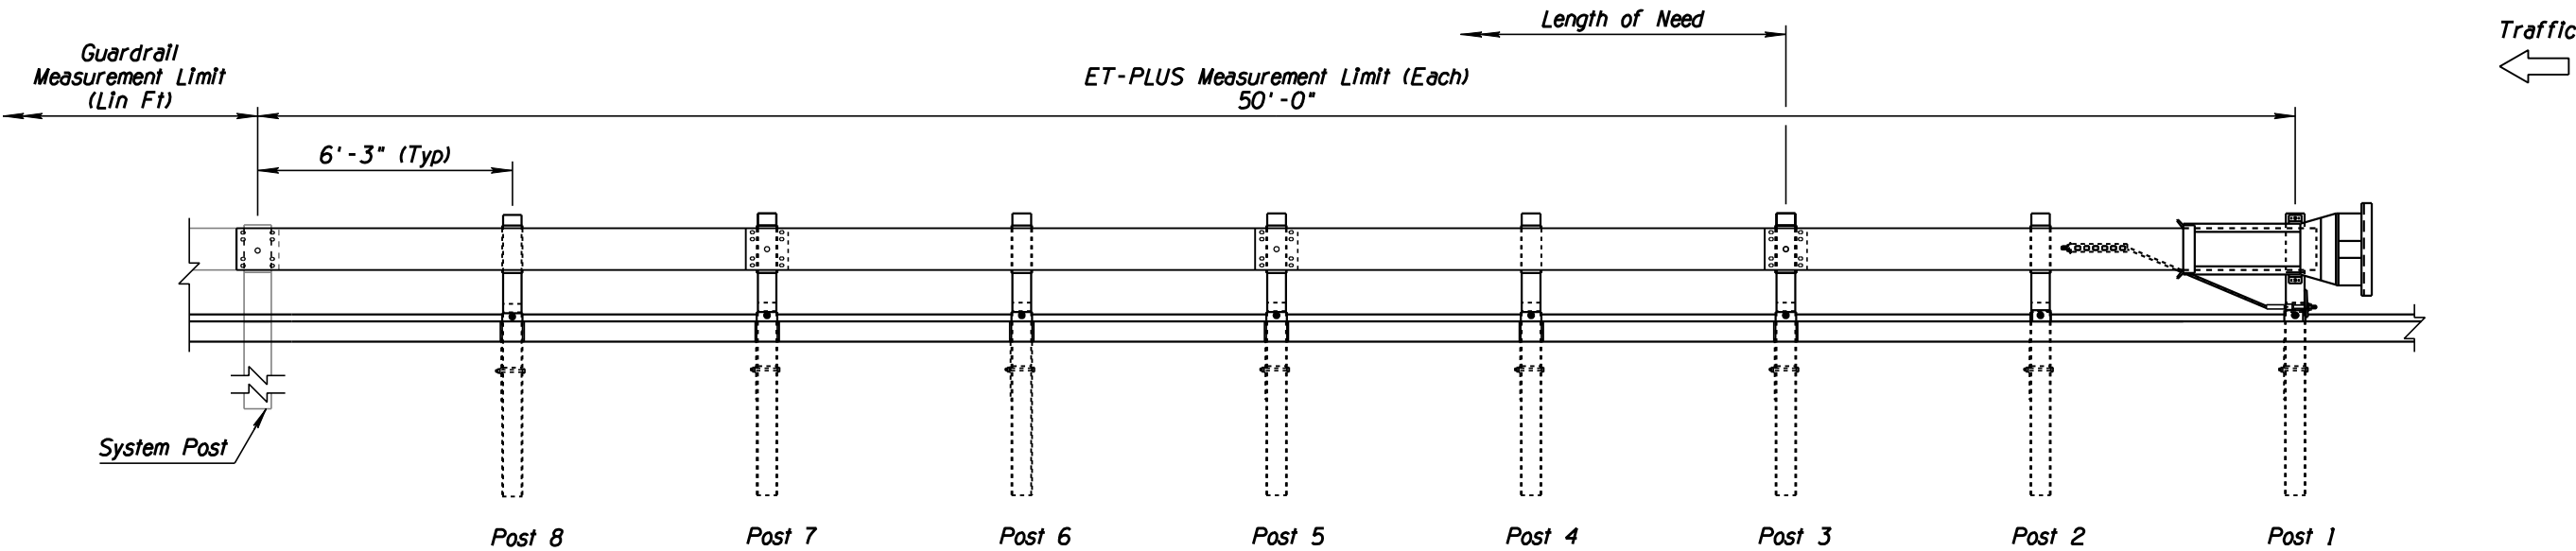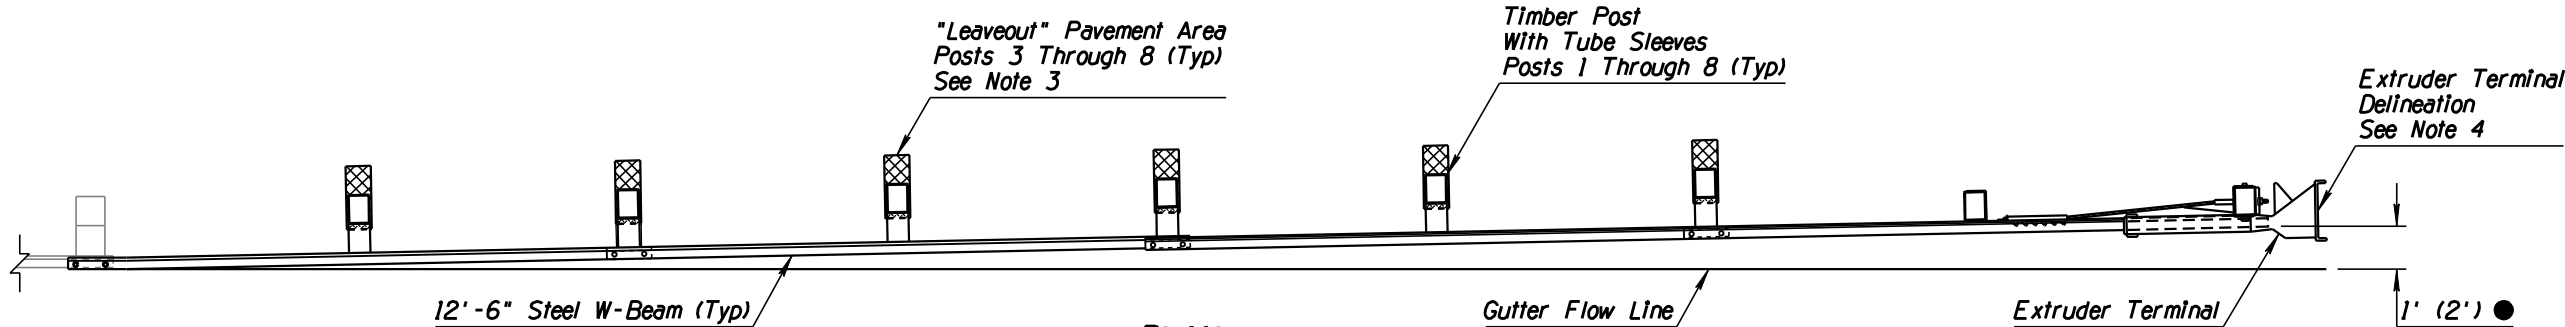

ELEVATION

DETAIL

Sheet 1 of 2

LAYOUT FOR ET-PLUS
8 TUBE SLEEVES
(PCCP, WITH CURB)

①

DESIGN APPROVED Kenneth R. Cooper		ARIZONA DEPARTMENT OF TRANSPORTATION INTERMODAL TRANSPORTATION DIVISION ROADWAY GROUP PLANS DETAIL	
APPROVED FOR DISTRIBUTION Mary Vigarina			
ROUTE	LOCATION	SHEET	OF
TRACS NO.		___ OF ___	

NO	DESCRIPTION OF REVISIONS	MADE BY	DATE
1	REISSUED DRAWING WITH MODIFIED APPROACH TAPER	RLF	5/22/07
2			
3			
4			

Note to Designer:
The information presented in this Roadway Plans Detail is for general use. Designers should satisfy themselves that their project site conditions are appropriate for use of this drawing. Contents within the inner border shall not be altered, except for the addition of the Detail designation.